



BLUEMONT PLACE 50'

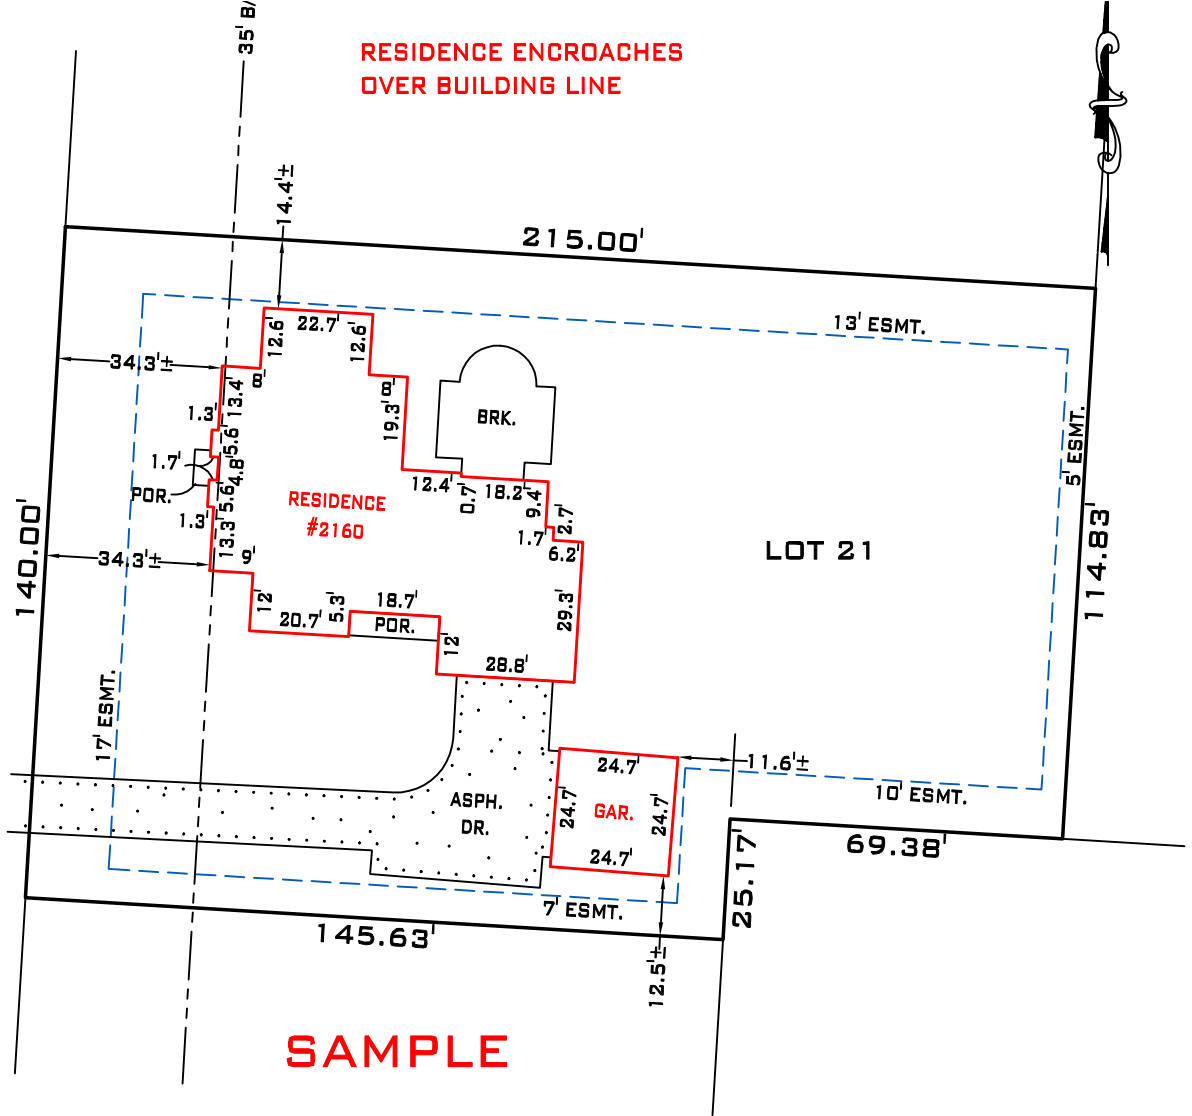

SAMPLE

THIS PLAT IS NOT TO BE USED TO ERECT FENCES OR OTHER STRUCTURES, AND MAY NOT SHOW ALL EASEMENTS AFFECTING THE SUBJECT TRACT

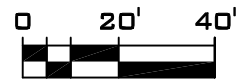

COPYRIGHT ©

DRAWN BY: HM

LSGI #: 111287

DATE: 03-13-2009

SCALE: 1"=40'

CERTIFICATION: WE HEREBY CERTIFY TO THE ABOVE NAMED PARTY(S), THAT THIS PLAT DEPICTS THE SUBJECT PROPERTY IN ACCORDANCE WITH THE OHIO ADMINISTRATIVE CODE, CHAPTER 4733-38, MINIMUM STANDARDS FOR MORTGAGE SURVEYS IN THE STATE OF OHIO, AND IS NOT A BOUNDARY SURVEY PURSUANT TO THE CHAPTER 4733-37, OHIO ADMINISTRATIVE CODE.

